

TRAFFIC MANAGEMENT NOTES:
 1) All temporary traffic management shall be in accordance with Chapter 8 of the Traffic Signs Manual.
 2) All temporary traffic management shall be in accordance with the Traffic Signs Regulations and General Directions 2016.
 3) All temporary traffic management shall conform to the Safety at Street Works and Road Works, A Code of Practice.
 4) All signing should be located 450mm minimum from any carriageway.
 5) All temporary traffic management sign locations are indicative and are subject to on site approval from the Engineer.

M Gatemen locations indicative. Demand and resource levels to be assessed by RLTMO with floating operative to cover comfort breaks

Key

- Traffic sign
- Traffic cone
- Pedestrian barrier
- Cone lamp
- Diversion route
- Road closure

Page 1 of 8

Checked by: S.Clifford

Customer: Ringway

Job reference: DWG8417

Location: A466 Wye Valley, St Briavels, Lydney, GL15 6QQ

QR Code:

Date: 20/10/2025

Description: Road Closure

Scale: NTS OS HA: 0


0330 043 3030
www.corehighways.com

Produced by: J.Griffin

Design reference: JG/20.10.25/DWG8417

This Design is subject to Copyright and remains the property of Core Highways. Contains Ordnance Survey data.



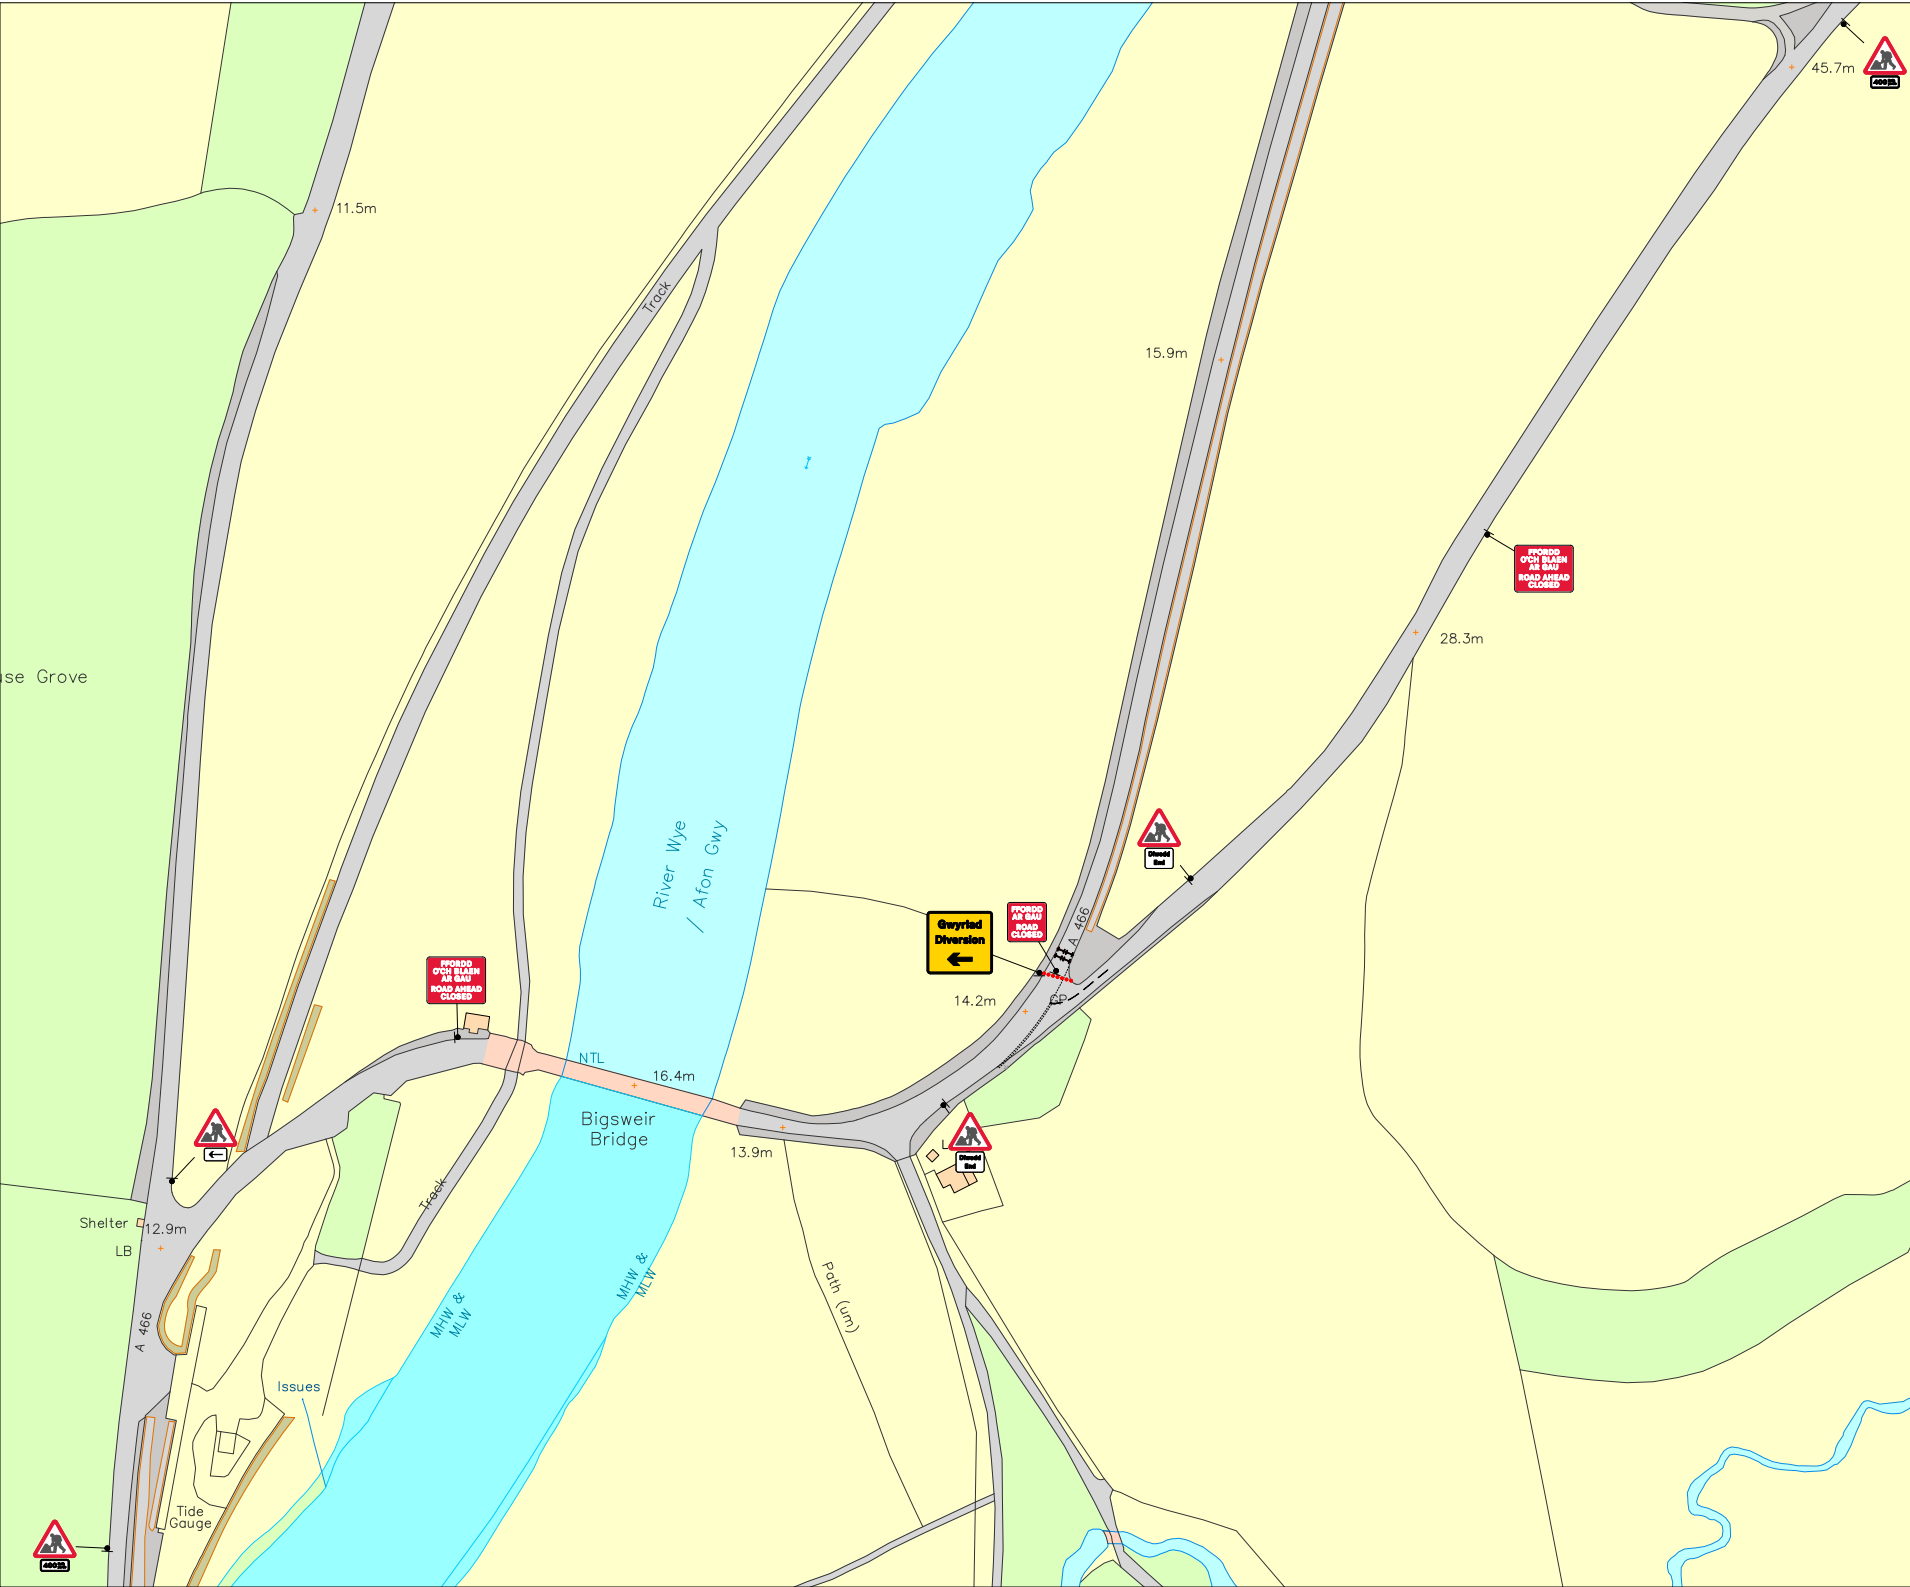

TRAFFIC MANAGEMENT NOTES:
 1) All temporary traffic management shall be in accordance with Chapter 8 of the Traffic Signs Manual.
 2) All temporary traffic management shall be in accordance with the Traffic Signs Regulations and General Directions 2016.
 3) All temporary traffic management shall conform to the Safety at Street Works and Road Works, A Code of Practice.
 4) All signing should be located 450mm minimum from any carrieway.
 5) All temporary traffic management sign locations are indicative and are subject to on site approval from the Engineer.

M Gatemen locations indicative. Demand and resource levels to be assessed by RLTM0 with floating operative to cover comfort breaks

Key	
	Traffic sign
	Traffic cone
	Pedestrian barrier
	Cone lamp
	Diversion route
	Road closure

Page 2 of 8

Checked by: S.Clifford

Customer: Ringway

Job reference: DWG8417

Location: A466 Wye Valley, St Briavels, Lydney, GL15 6QQ

QR Code:

Date: 20/10/2025

Description: Road Closure

Scale: NTS OS HA: 0

0330 043 3030
www.corehighways.com









Produced by: J.Griffin

Design reference: JG/20.10.25/DWG8417


This Design is subject to Copyright and remains the property of Core Highways. Contains Ordnance Survey data.



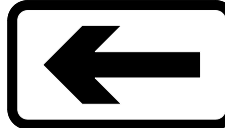





Sign Schedule

	Qty: 2 Ref: 7010.1 Nature of temporary hazard ahead - Road Closed
	Qty: 2 Ref: 572 Distance over which hazard or prohibition extends
	Qty: 1 Ref: 2702 Diversion
	Qty: 1 Ref: 2702 Diversion
	Qty: 2 Ref: 573 Direction to hazard left
	Qty: 4 Ref: 7010.1 Nature of temporary hazard ahead - Road Ahead Closed
	Qty: 4 Ref: 645 End panel
	Qty: 9 Ref: 7001 Road works ahead

TRAFFIC MANAGEMENT NOTES:
 1) All temporary traffic management shall be in accordance with Chapter 8 of the Traffic Signs Manual.
 2) All temporary traffic management shall be in accordance with the Traffic Signs Regulations and General Directions 2016.
 3) All temporary traffic management shall conform to the Safety at Street Works and Road Works, A Code of Practice.
 4) All signing should be located 450mm minimum from any carriageway.
 5) All temporary traffic management sign locations are indicative and are subject to on site approval from the Engineer.


 Gatemen locations indicative. Demand and resource levels to be assessed by RLTMO with floating operative to cover comfort breaks

Key	
	Traffic sign
	Traffic cone
	Pedestrian barrier
	Cone lamp
	Diversion route
	Road closure

Page 3 of 8

Checked by: S.Clifford	
Customer: Ringway	
Job reference: DWG8417	
Location: A466 Wye Valley, St Briavels, Lydney, GL15 6QQ	QR Code:
Date: 20/10/2025	
Description: Road Closure	
Scale: NTS	OS HA: 0
0330 043 3030 www.corehighways.com	
Produced by: J.Griffin	
Design reference: JG/20.10.25/DWG8417	
<small>This Design is subject to Copyright and remains the property of Core Highways. Contains Ordnance Survey data.</small>	



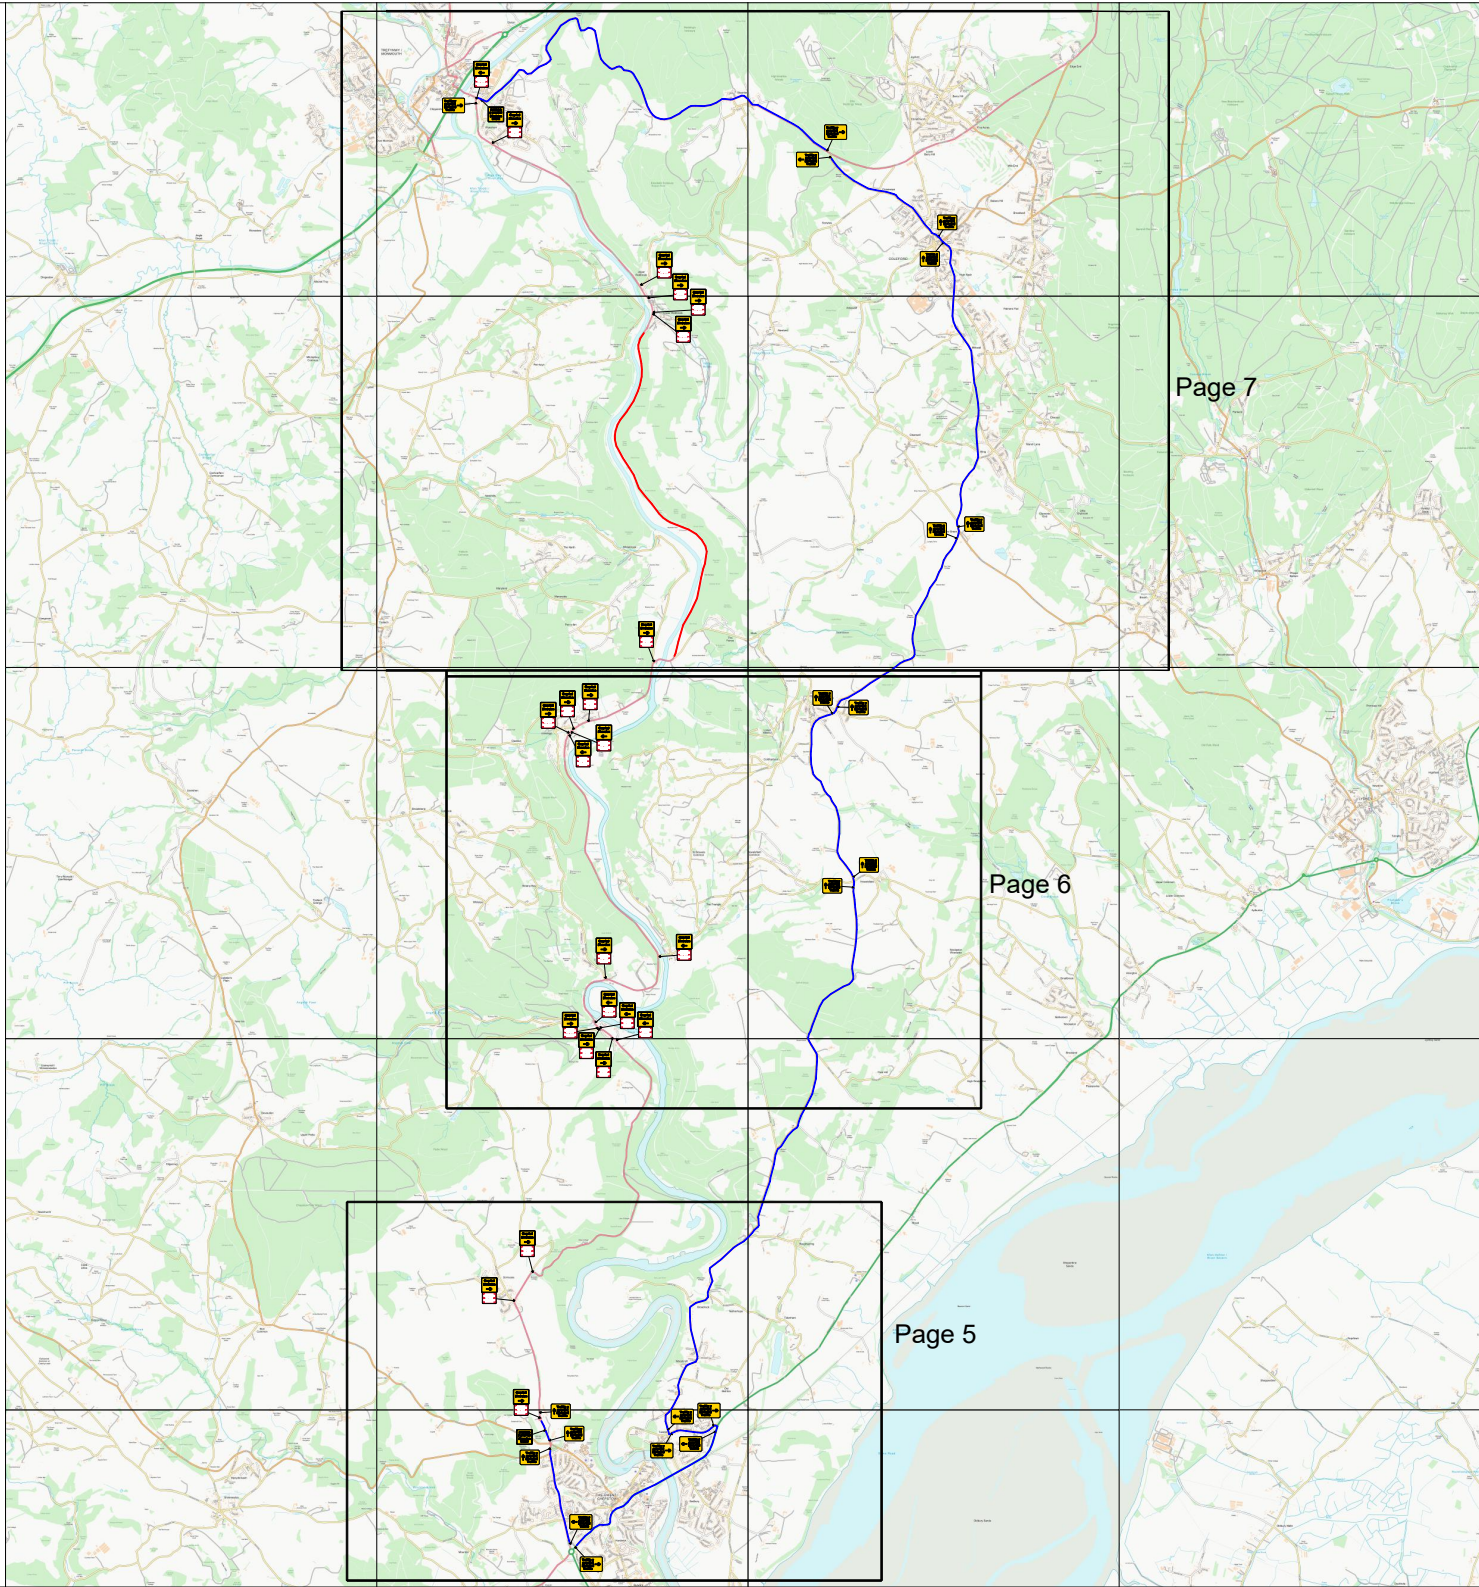

TRAFFIC MANAGEMENT NOTES:
 1) All temporary traffic management shall be in accordance with Chapter 8 of the Traffic Signs Manual.
 2) All temporary traffic management shall be in accordance with the Traffic Signs Regulations and General Directions 2016.
 3) All temporary traffic management shall conform to the Safety at Street Works and Road Works, A Code of Practice.
 4) All signing should be located 450mm minimum from any carriageway.
 5) All temporary traffic management sign locations are indicative and are subject to on site approval from the Engineer.

Page 7

Page 6

Page 5

M Gatemen locations indicative. Demand and resource levels to be assessed by RL TMO with floating operative to cover comfort breaks


Key

	Traffic sign
	Traffic cone
	Pedestrian barrier
	Cone lamp
	Diversion route
	Road closure

Page 4 of 8

Checked by: S.Clifford	
Customer: Ringway	
Job reference: DWG8417	
Location: A466 Wye Valley, St Briavels, Lydney, GL15 6QQ	QR Code:
Date: 20/10/2025	
Description: Road Closure	
Scale: NTS	OS HA: 0
0330 043 3030 www.corehighways.com	
Produced by: J.Griffin	
Design reference: JG/20.10.25/DWG8417	
<small>This Design is subject to Copyright and remains the property of Core Highways. Contains Ordnance Survey data.</small>	



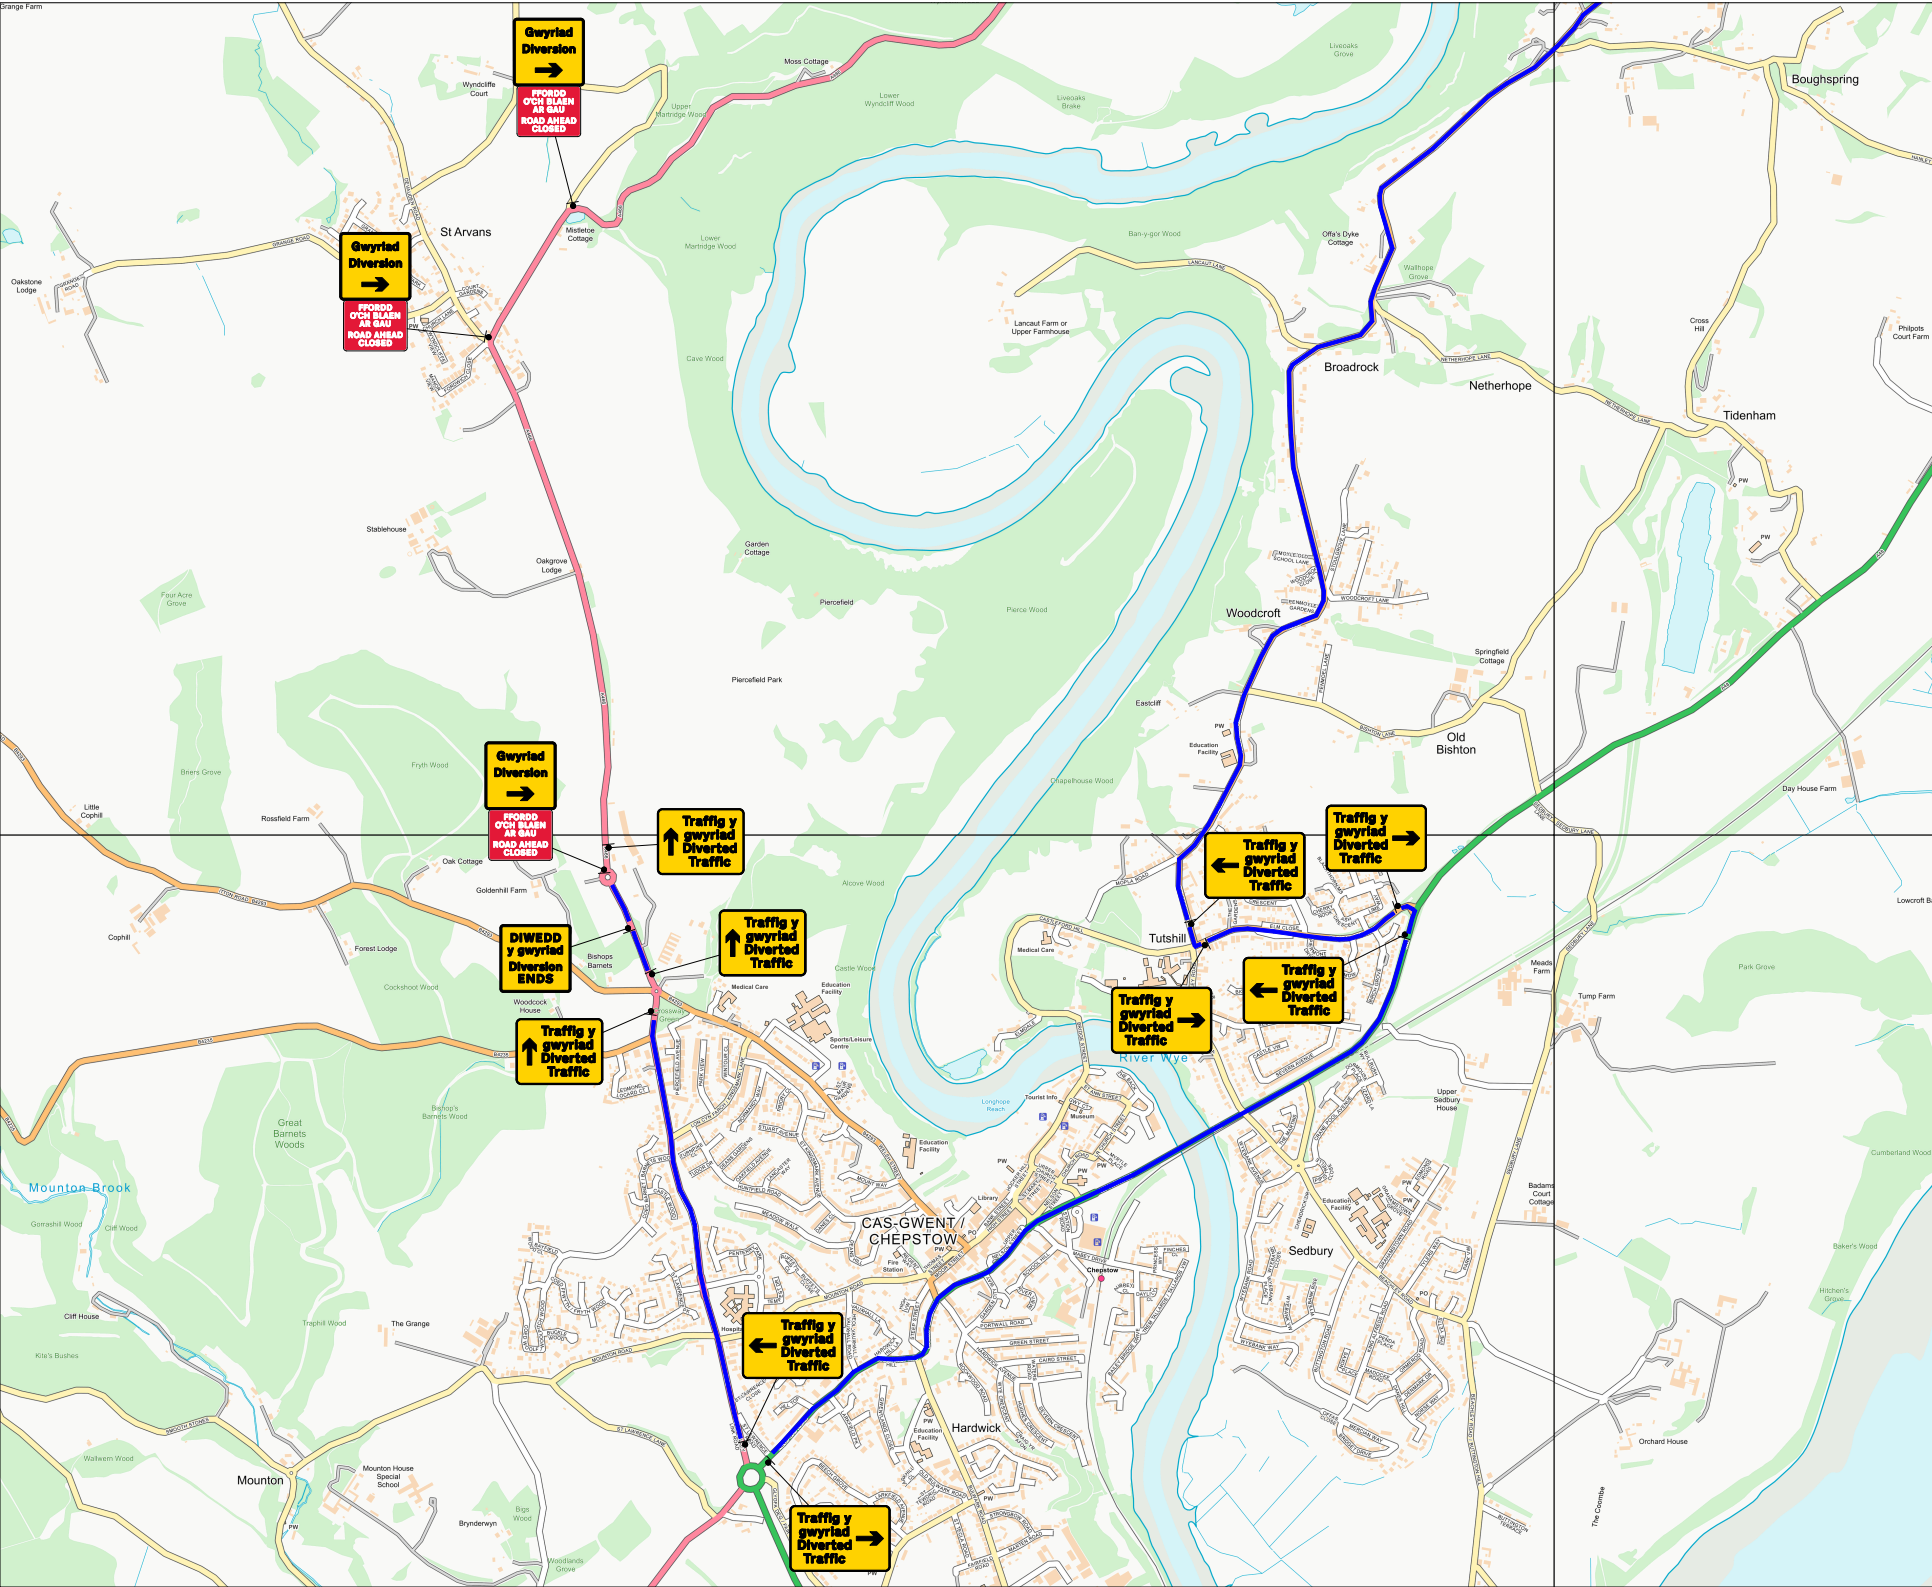

TRAFFIC MANAGEMENT NOTES:
 1) All temporary traffic management shall be in accordance with Chapter 8 of the Traffic Signs Manual.
 2) All temporary traffic management shall be in accordance with the Traffic Signs Regulations and General Directions 2016.
 3) All temporary traffic management shall conform to the Safety at Street Works and Road Works, A Code of Practice.
 4) All signing should be located 450mm minimum from any carriageway.
 5) All temporary traffic management sign locations are indicative and are subject to on site approval from the Engineer.


M Gatemer locations indicative. Demand and resource levels to be assessed by RLTMO with floating operative to cover comfort breaks

Key	
	Traffic sign
	Traffic cone
	Pedestrian barrier
	Cone lamp
	Diversion route
	Road closure

Page 5 of 8

Checked by: S.Clifford	
Customer: Ringway	
Job reference: DWG8417	
Location: A466 Wye Valley, St Briavels, Lydney, GL15 6QQ	QR Code:
Date: 20/10/2025	
Description: Road Closure	
Scale: NTS	OS HA: 0
0330 043 3030 www.corehighways.com	
Produced by: J.Griffin	
Design reference: JG/20.10.25/DWG8417	
This Design is subject to Copyright and remains the property of Core Highways. Contains Ordnance Survey data.	



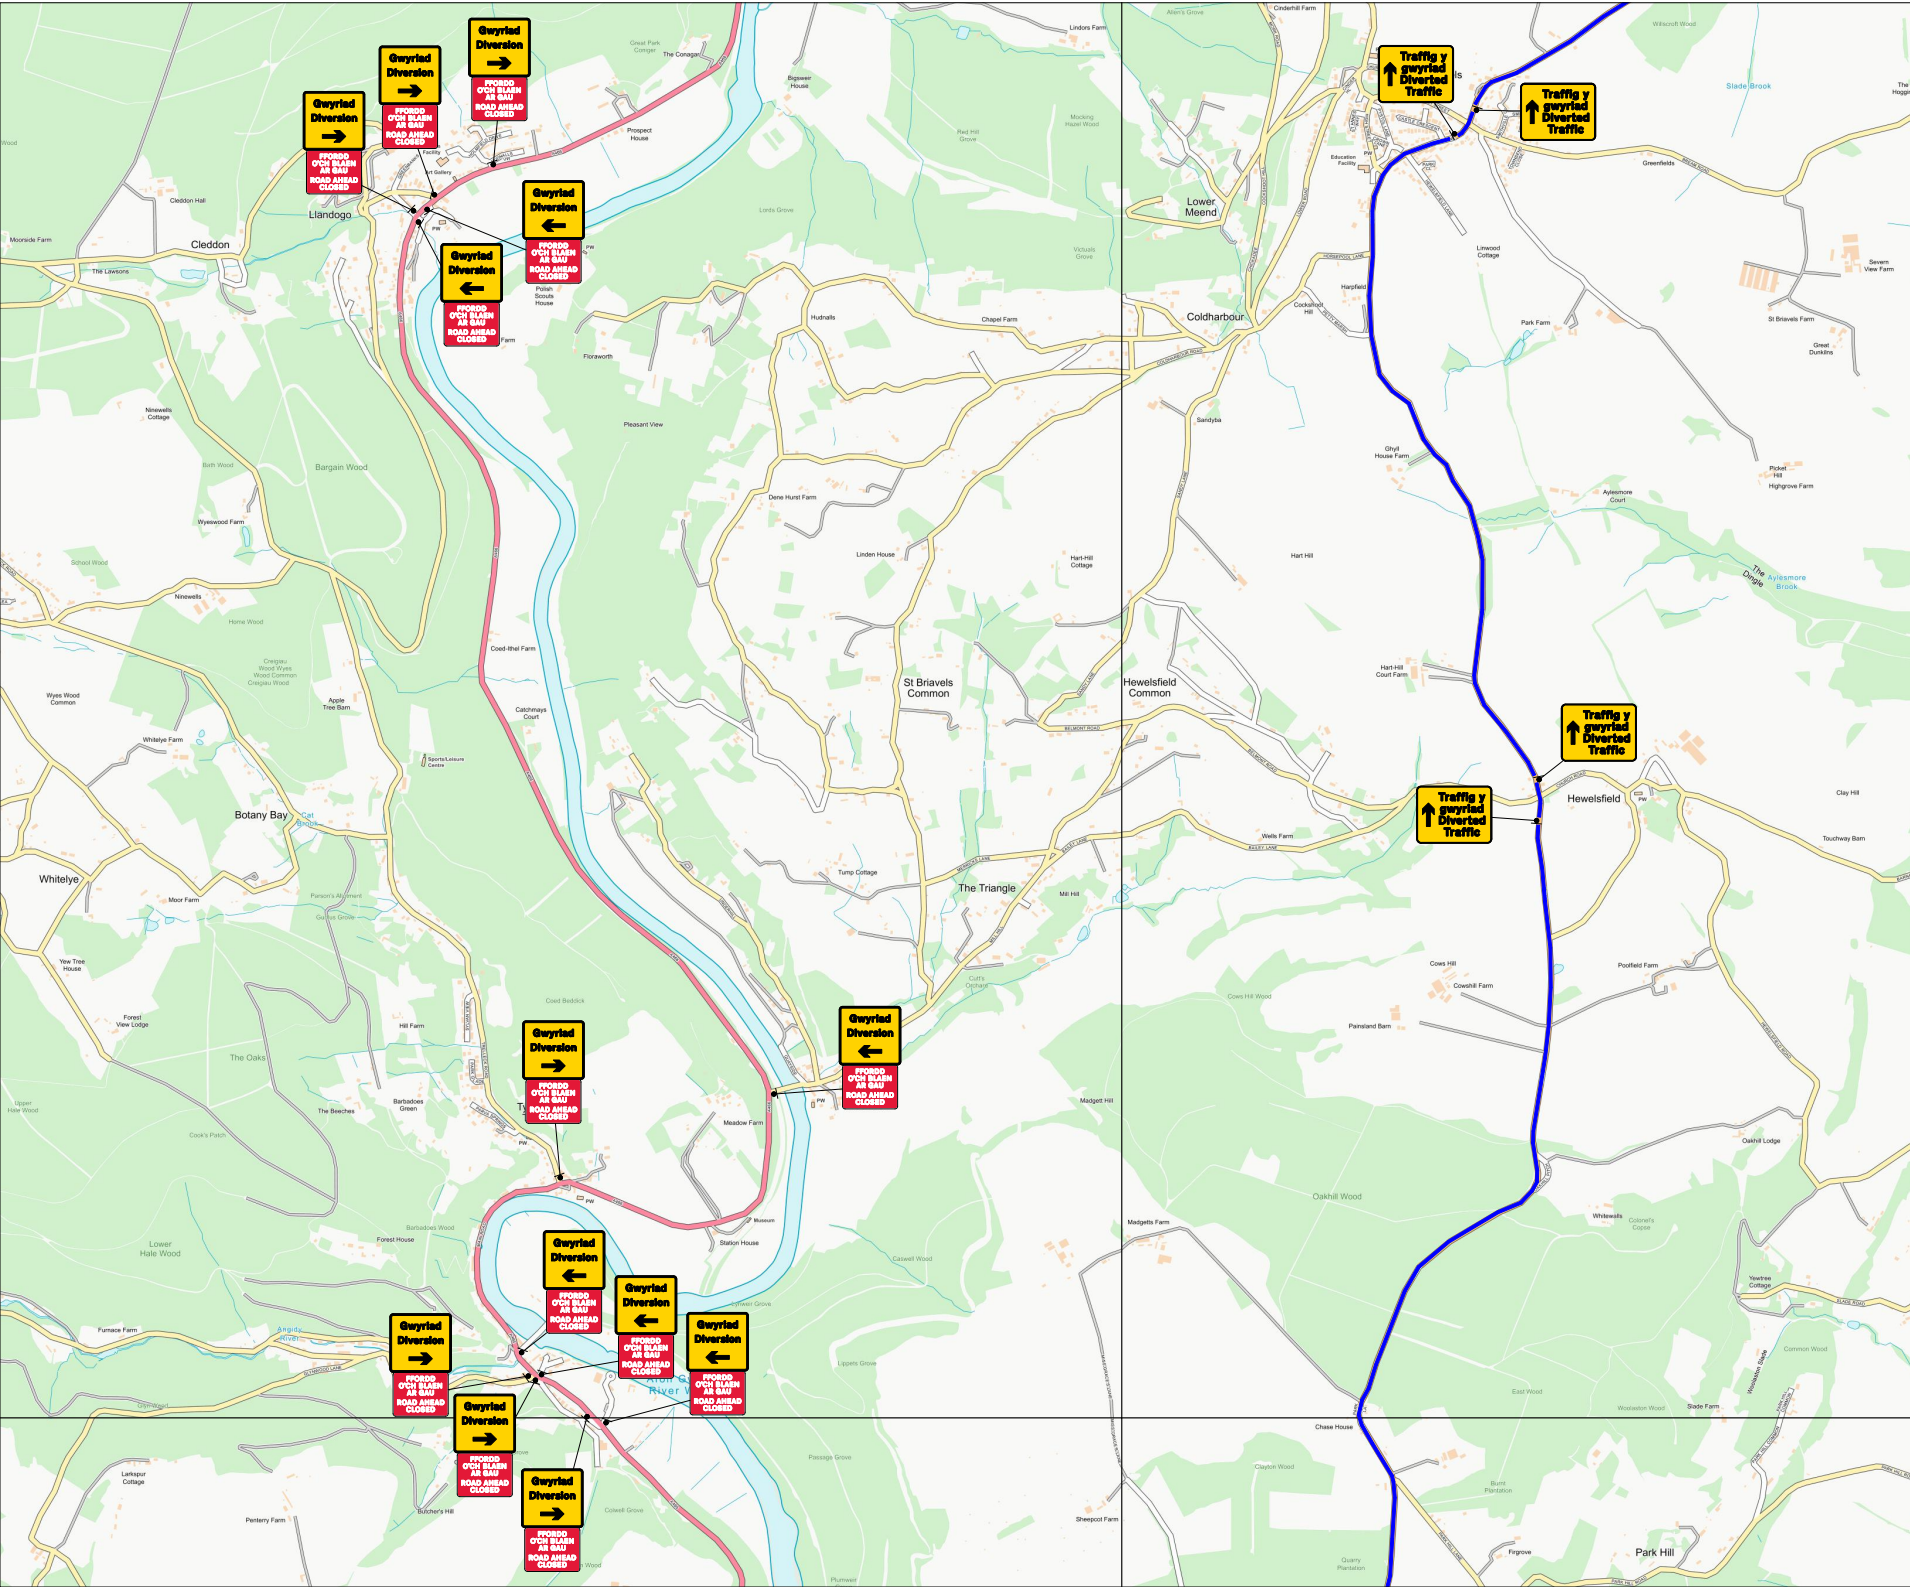

TRAFFIC MANAGEMENT NOTES:
 1) All temporary traffic management shall be in accordance with Chapter 8 of the Traffic Signs Manual.
 2) All temporary traffic management shall be in accordance with the Traffic Signs Regulations and General Directions 2016.
 3) All temporary traffic management shall conform to the Safety at Street Works and Road Works, A Code of Practice.
 4) All signing should be located 450mm minimum from any carrieway.
 5) All temporary traffic management sign locations are indicative and are subject to on site approval from the Engineer.


M Gatemer locations indicative. Demand and resource levels to be assessed by RL/TMO with floating operative to cover comfort breaks

Key	
	Traffic sign
	Traffic cone
	Pedestrian barrier
	Cone lamp
	Diversion route
	Road closure

Page 6 of 8

Checked by: S.Clifford	
Customer: Ringway	
Job reference: DWG8417	
Location: A466 Wye Valley, St Briavels, Lydney, GL15 6QQ	QR Code:
Date: 20/10/2025	
Description: Road Closure	
Scale: NTS	OS HA: 0
0330 043 3030 www.corehighways.com	
Produced by: J.Griffin	
Design reference: JG/20.10.25/DWG8417	
This Design is subject to Copyright and remains the property of Core Highways. Contains Ordnance Survey data.	



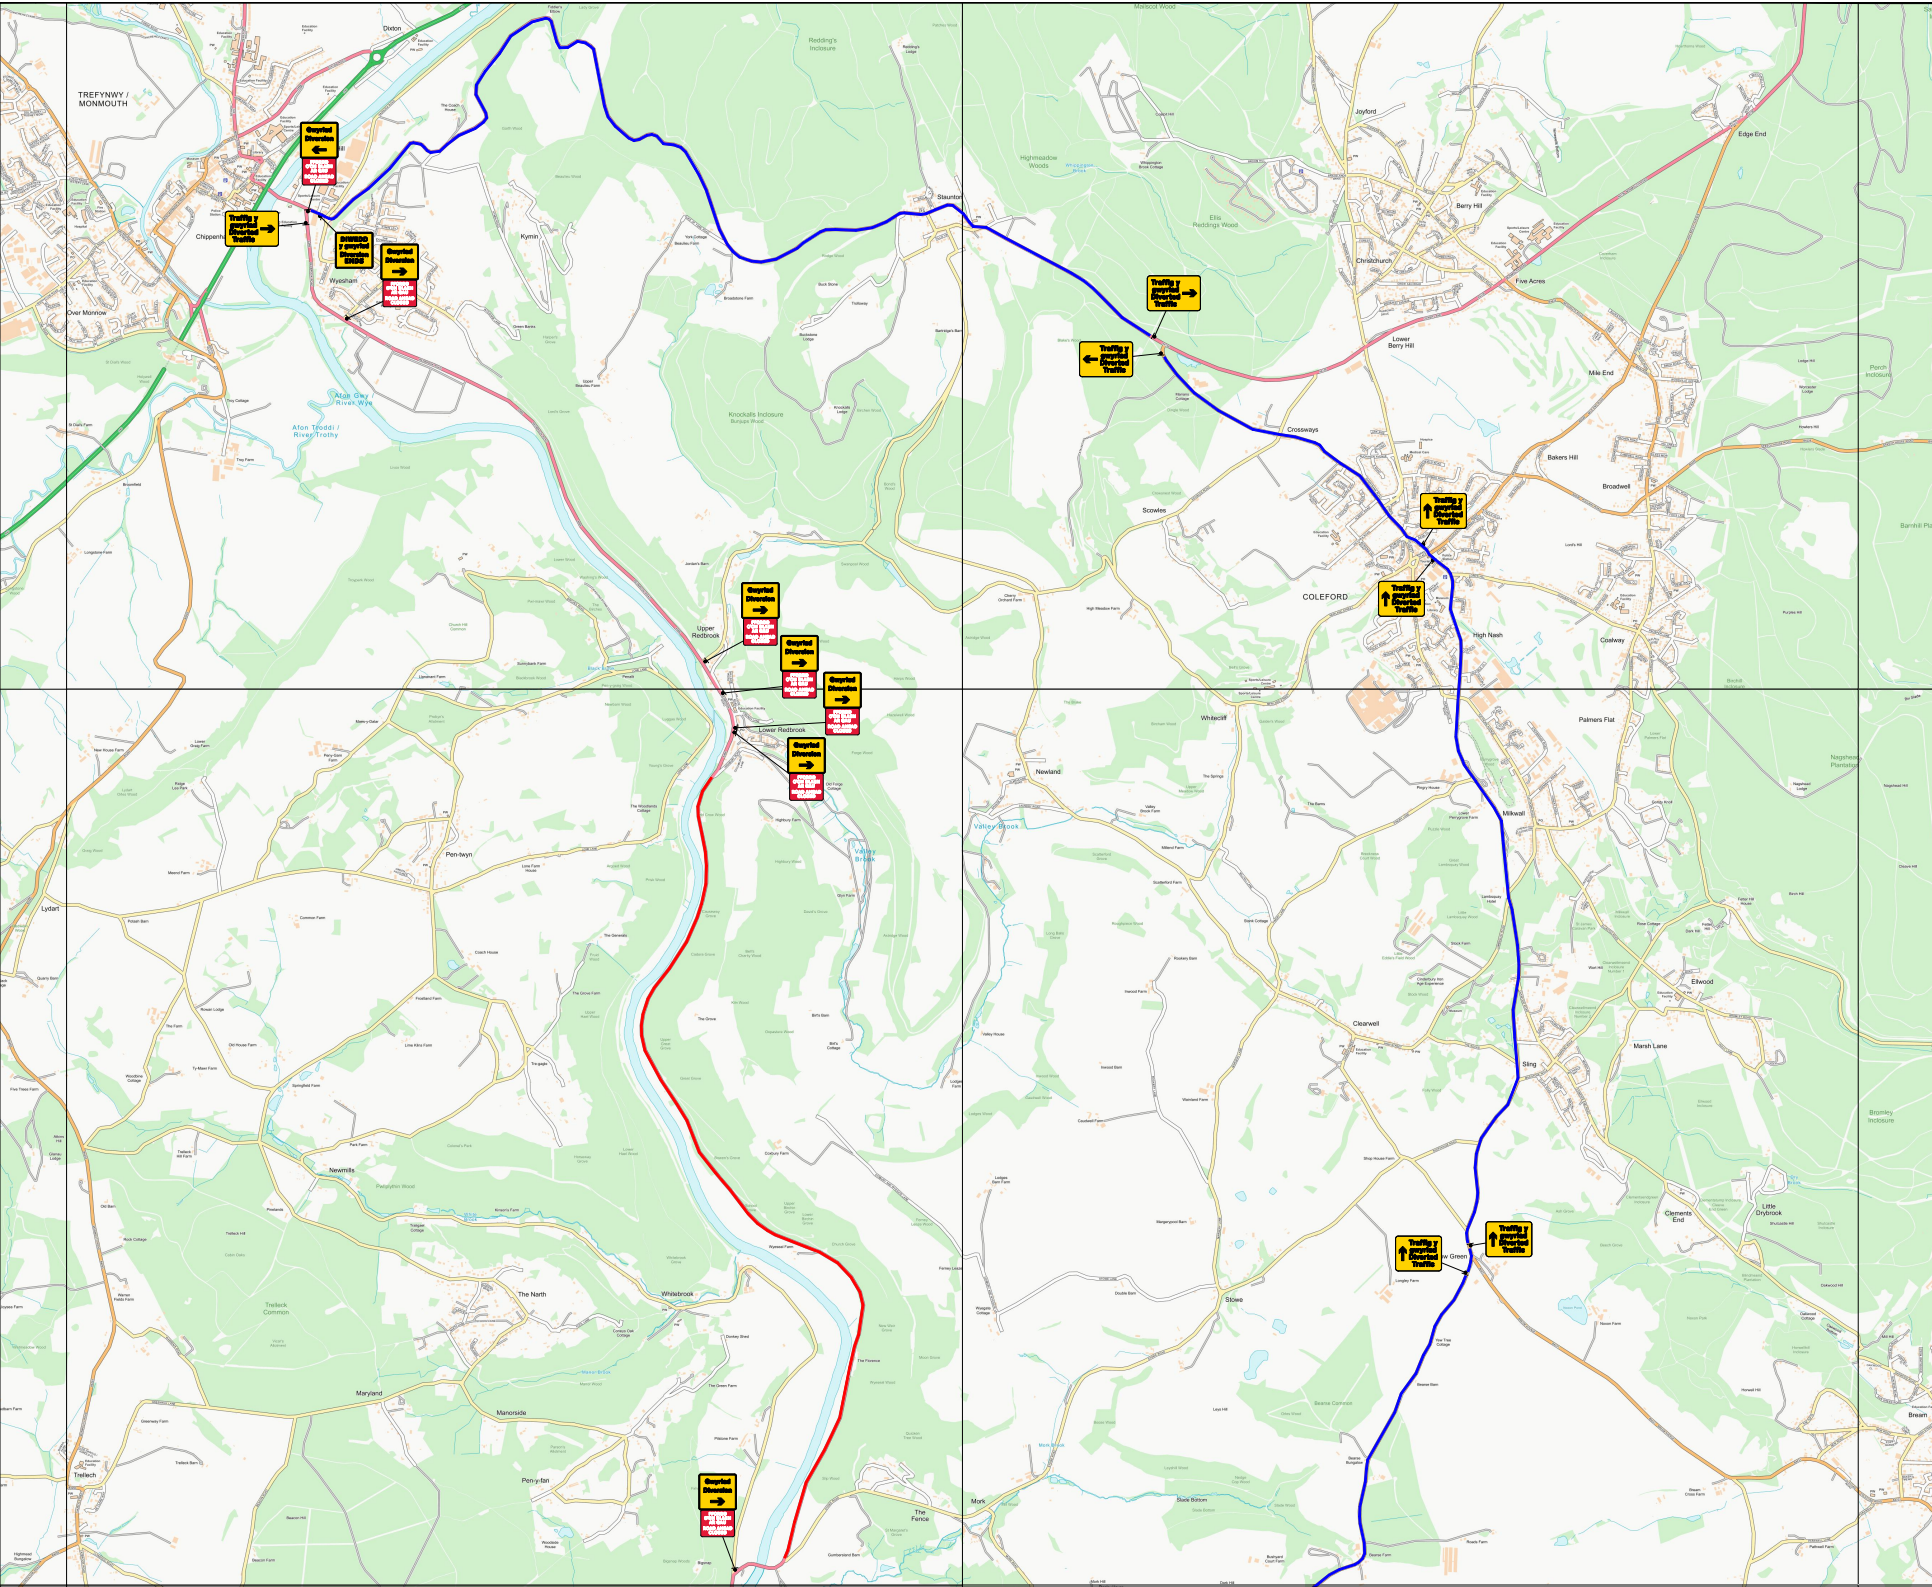

TRAFFIC MANAGEMENT NOTES:
 1) All temporary traffic management shall be in accordance with Chapter 8 of the Traffic Signs Manual.
 2) All temporary traffic management shall be in accordance with the Traffic Signs Regulations and General Directions 2016.
 3) All temporary traffic management shall conform to the Safety at Street Works and Road Works, A Code of Practice.
 4) All signing should be located 450mm minimum from any carrieway.
 5) All temporary traffic management sign locations are indicative and are subject to on site approval from the Engineer.

M Gatemer locations indicative. Demand and resource levels to be assessed by RLTMO with floating operative to cover comfort breaks

Key	
	Traffic sign
	Traffic cone
	Pedestrian barrier
	Cone lamp
	Diversion route
	Road closure

Page 7 of 8

Checked by: S.Clifford

Customer: Ringway

Job reference: DWG8417

Location: A466 Wye Valley, St Briavels, Lydney, GL15 6QQ

QR Code:

Date: 20/10/2025

Description: Road Closure

Scale: NTS

OS HA: 0

0330 043 3030
www.corehighways.com








Produced by: J.Griffin

Design reference: JG/20.10.25/DWG8417


This Design is subject to Copyright and remains the property of Core Highways. Contains Ordnance Survey data.









Sign Schedule

	Qty: 7 Ref: 2702 Diversion
	Qty: 16 Ref: 2702 Diversion
	Qty: 2 Ref: 2702 Diversion Ends
	Qty: 11 Ref: 2703 Diverted traffic
	Qty: 4 Ref: 2703 Diverted traffic
	Qty: 5 Ref: 2703 Diverted traffic
	Qty: 23 Ref: 7010.1 Nature of temporary hazard ahead - Road Ahead Closed

TRAFFIC MANAGEMENT NOTES:
 1) All temporary traffic management shall be in accordance with Chapter 8 of the Traffic Signs Manual.
 2) All temporary traffic management shall be in accordance with the Traffic Signs Regulations and General Directions 2016.
 3) All temporary traffic management shall conform to the Safety at Street Works and Road Works, A Code of Practice.
 4) All signing should be located 450mm minimum from any carriageway.
 5) All temporary traffic management sign locations are indicative and are subject to on site approval from the Engineer.


 Gatemen locations indicative. Demand and resource levels to be assessed by RLTMO with floating operative to cover comfort breaks

Key	
	Traffic sign
	Traffic cone
	Pedestrian barrier
	Cone lamp
	Diversion route
	Road closure

Page 8 of 8

Checked by: S.Clifford

Customer: Ringway

Job reference: DWG8417

Location: A466 Wye Valley, St Briavels, Lydney, GL15 6QQ

QR Code:

Date: 20/10/2025

Description: Road Closure

Scale: NTS

OS HA: 0

0330 043 3030
www.corehighways.com

Produced by: J.Griffin

Design reference: JG/20.10.25/DWG8417

This Design is subject to Copyright and remains the property of Core Highways.
Contains Ordnance Survey data.